



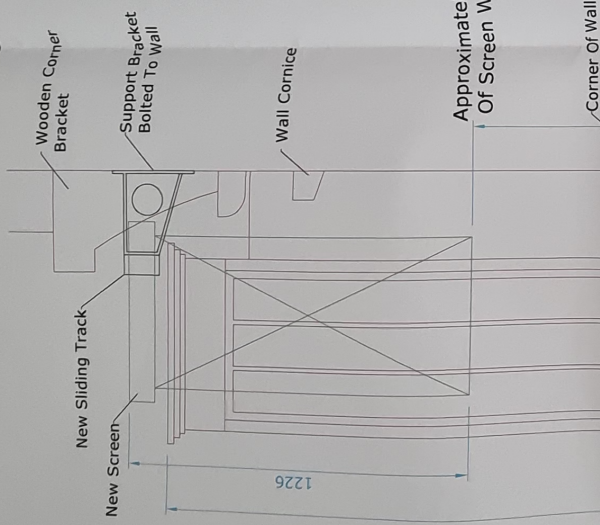

Wooden Floor Level
VEIW ON ARROW

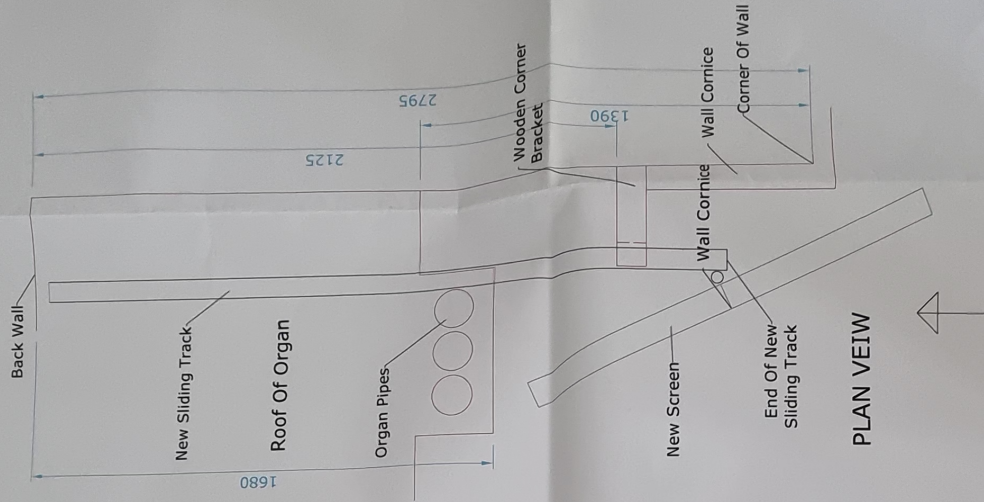

PLAN VEIW

Notes:

TITLE

New Steelwork For Sliding Projector Screen

R & G COOPER
FABRICATIONS
Ltd

Hoblongs Industrial Est Great Dunmow Essex CM6 1JA
Tel: (01371) 873282
Fax: (01502) 530919
www.rgcooper.co.uk

Scale: NTS @A1
Date: **/**/2022
Drawn By: MM
Checked By: DE
Dwg No: -

All Welds 6mm Fillet Unless Otherwise Noted
If using Thermally Cut Edges, Grind Back 6mm Prior To Welding
All Works Carried Out In Accordance With BS EN 1090 Execution Class 2